


**TOMLINSON LIBRARY**  
 1200 COLLEGE PLACE  
 GRAND JUNCTION, CO  
**EVACUATION PLAN**

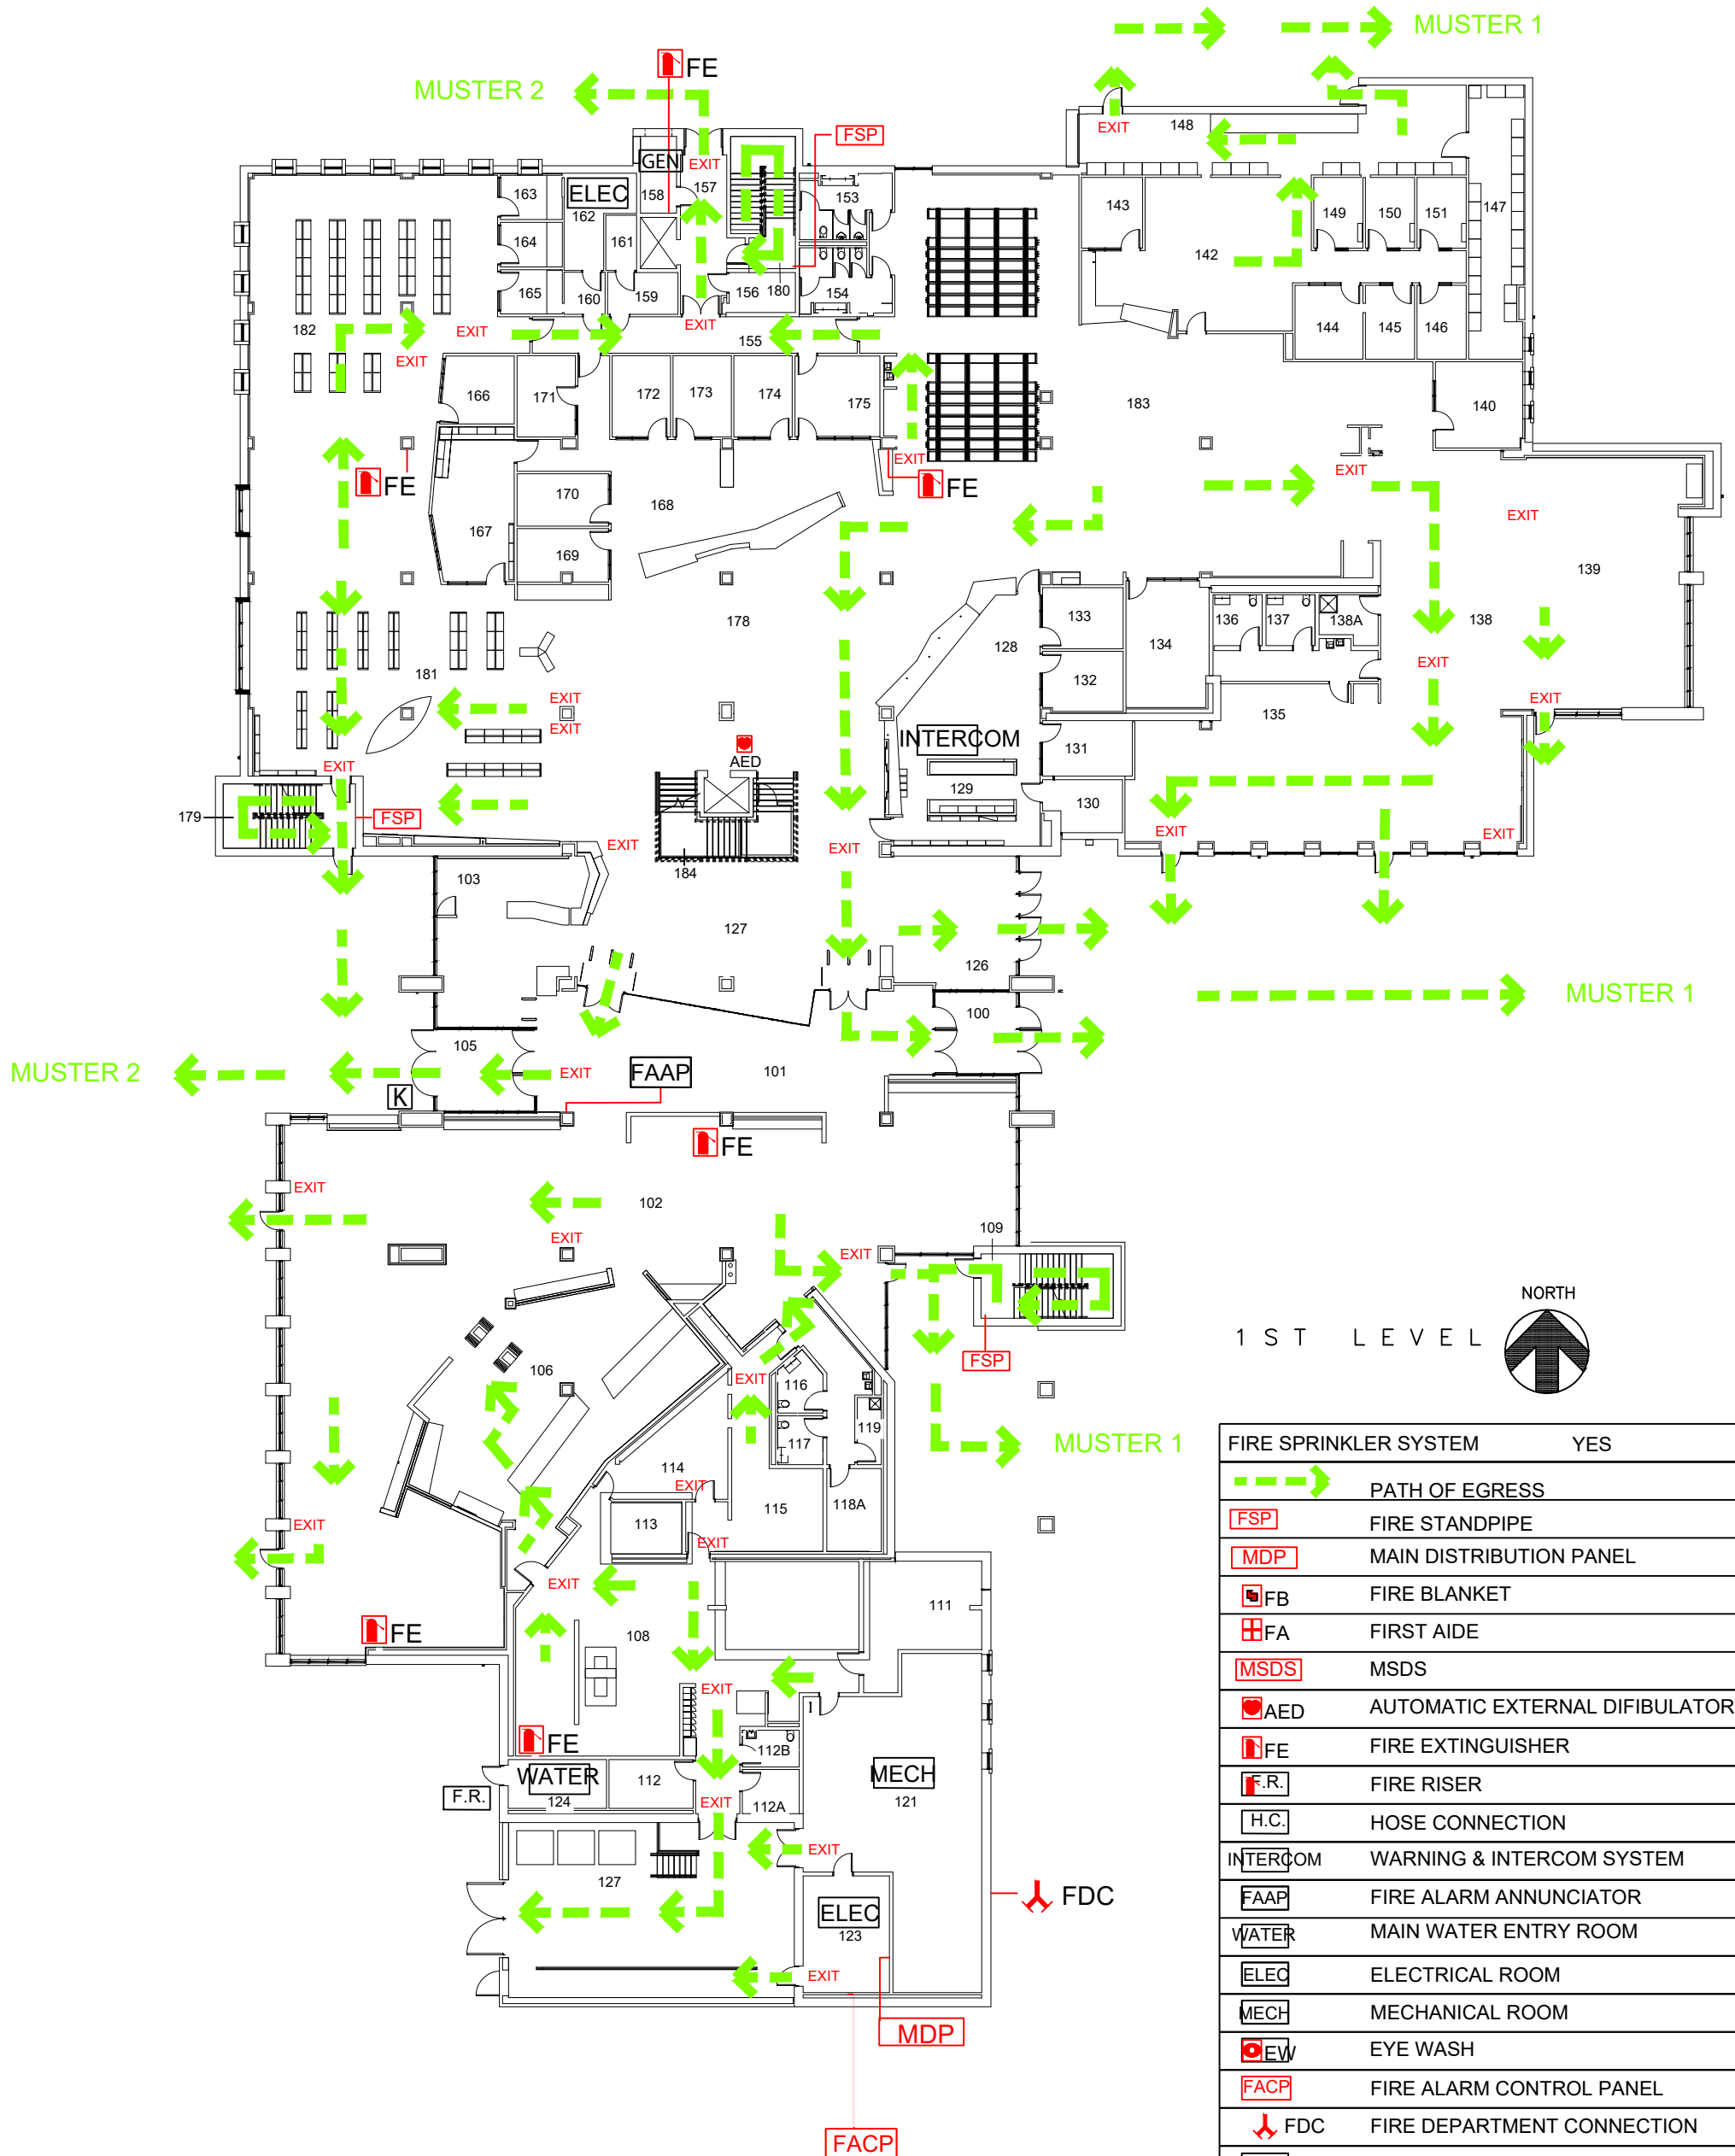

1 S T L E V E L

NORTH

FIRE SPRINKLER SYSTEM	YES
	PATH OF EGRESS
	FIRE STANDPIPE
	MAIN DISTRIBUTION PANEL
	FIRE BLANKET
	FIRST AIDE
	MSDS
	AUTOMATIC EXTERNAL DIFIBULATOR
	FIRE EXTINGUISHER
	FIRE RISER
	HOSE CONNECTION
INTERCOM	WARNING & INTERCOM SYSTEM
	FIRE ALARM ANNUNCIATOR
WATER	MAIN WATER ENTRY ROOM
	ELECTRICAL ROOM
	MECHANICAL ROOM
	EYE WASH
	FIRE ALARM CONTROL PANEL
	FIRE DEPARTMENT CONNECTION
	EMERGENCY GENERATOR
	KNOX BOX